


2 TREAD RETURN DETAIL
 SCALE: 1 1/2" = 1'-0"

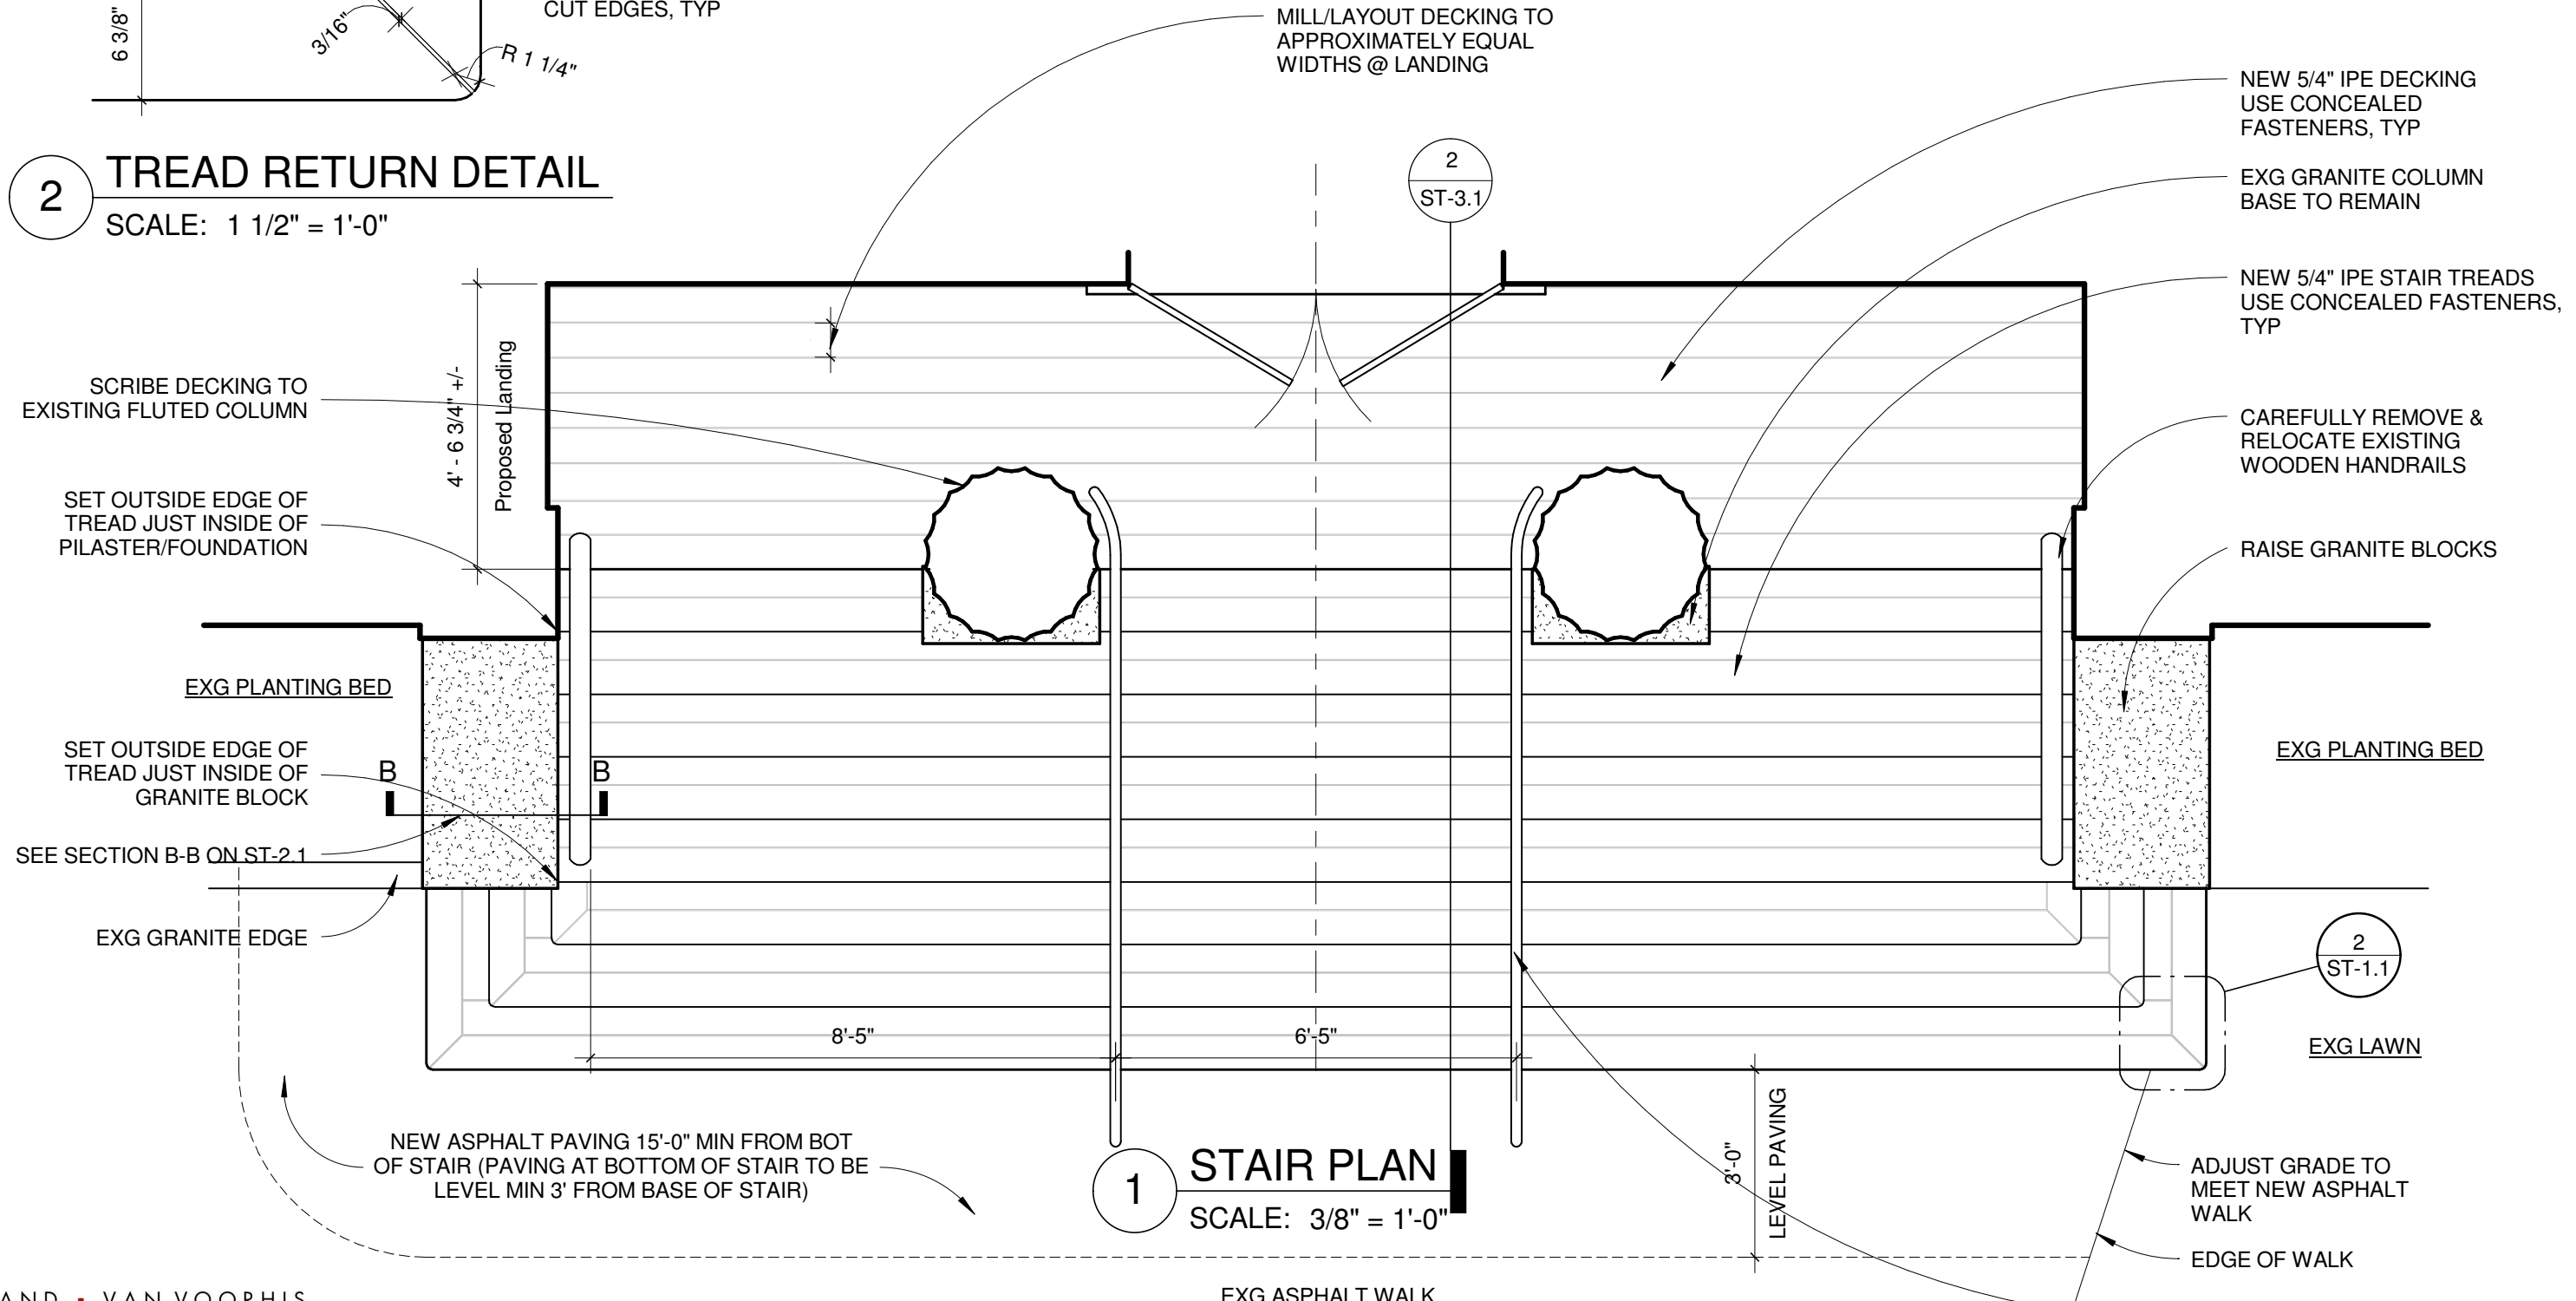


1 STAIR PLAN
 SCALE: 3/8" = 1'-0"


STAIR PLAN & DETAIL

As indicated

ST-1.1

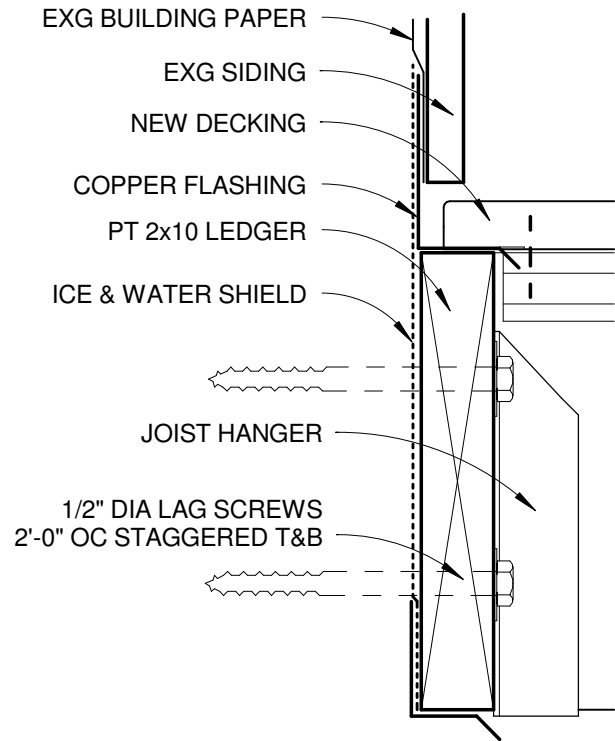

2 LEDGER DETAIL
 SCALE: 3" = 1'-0"

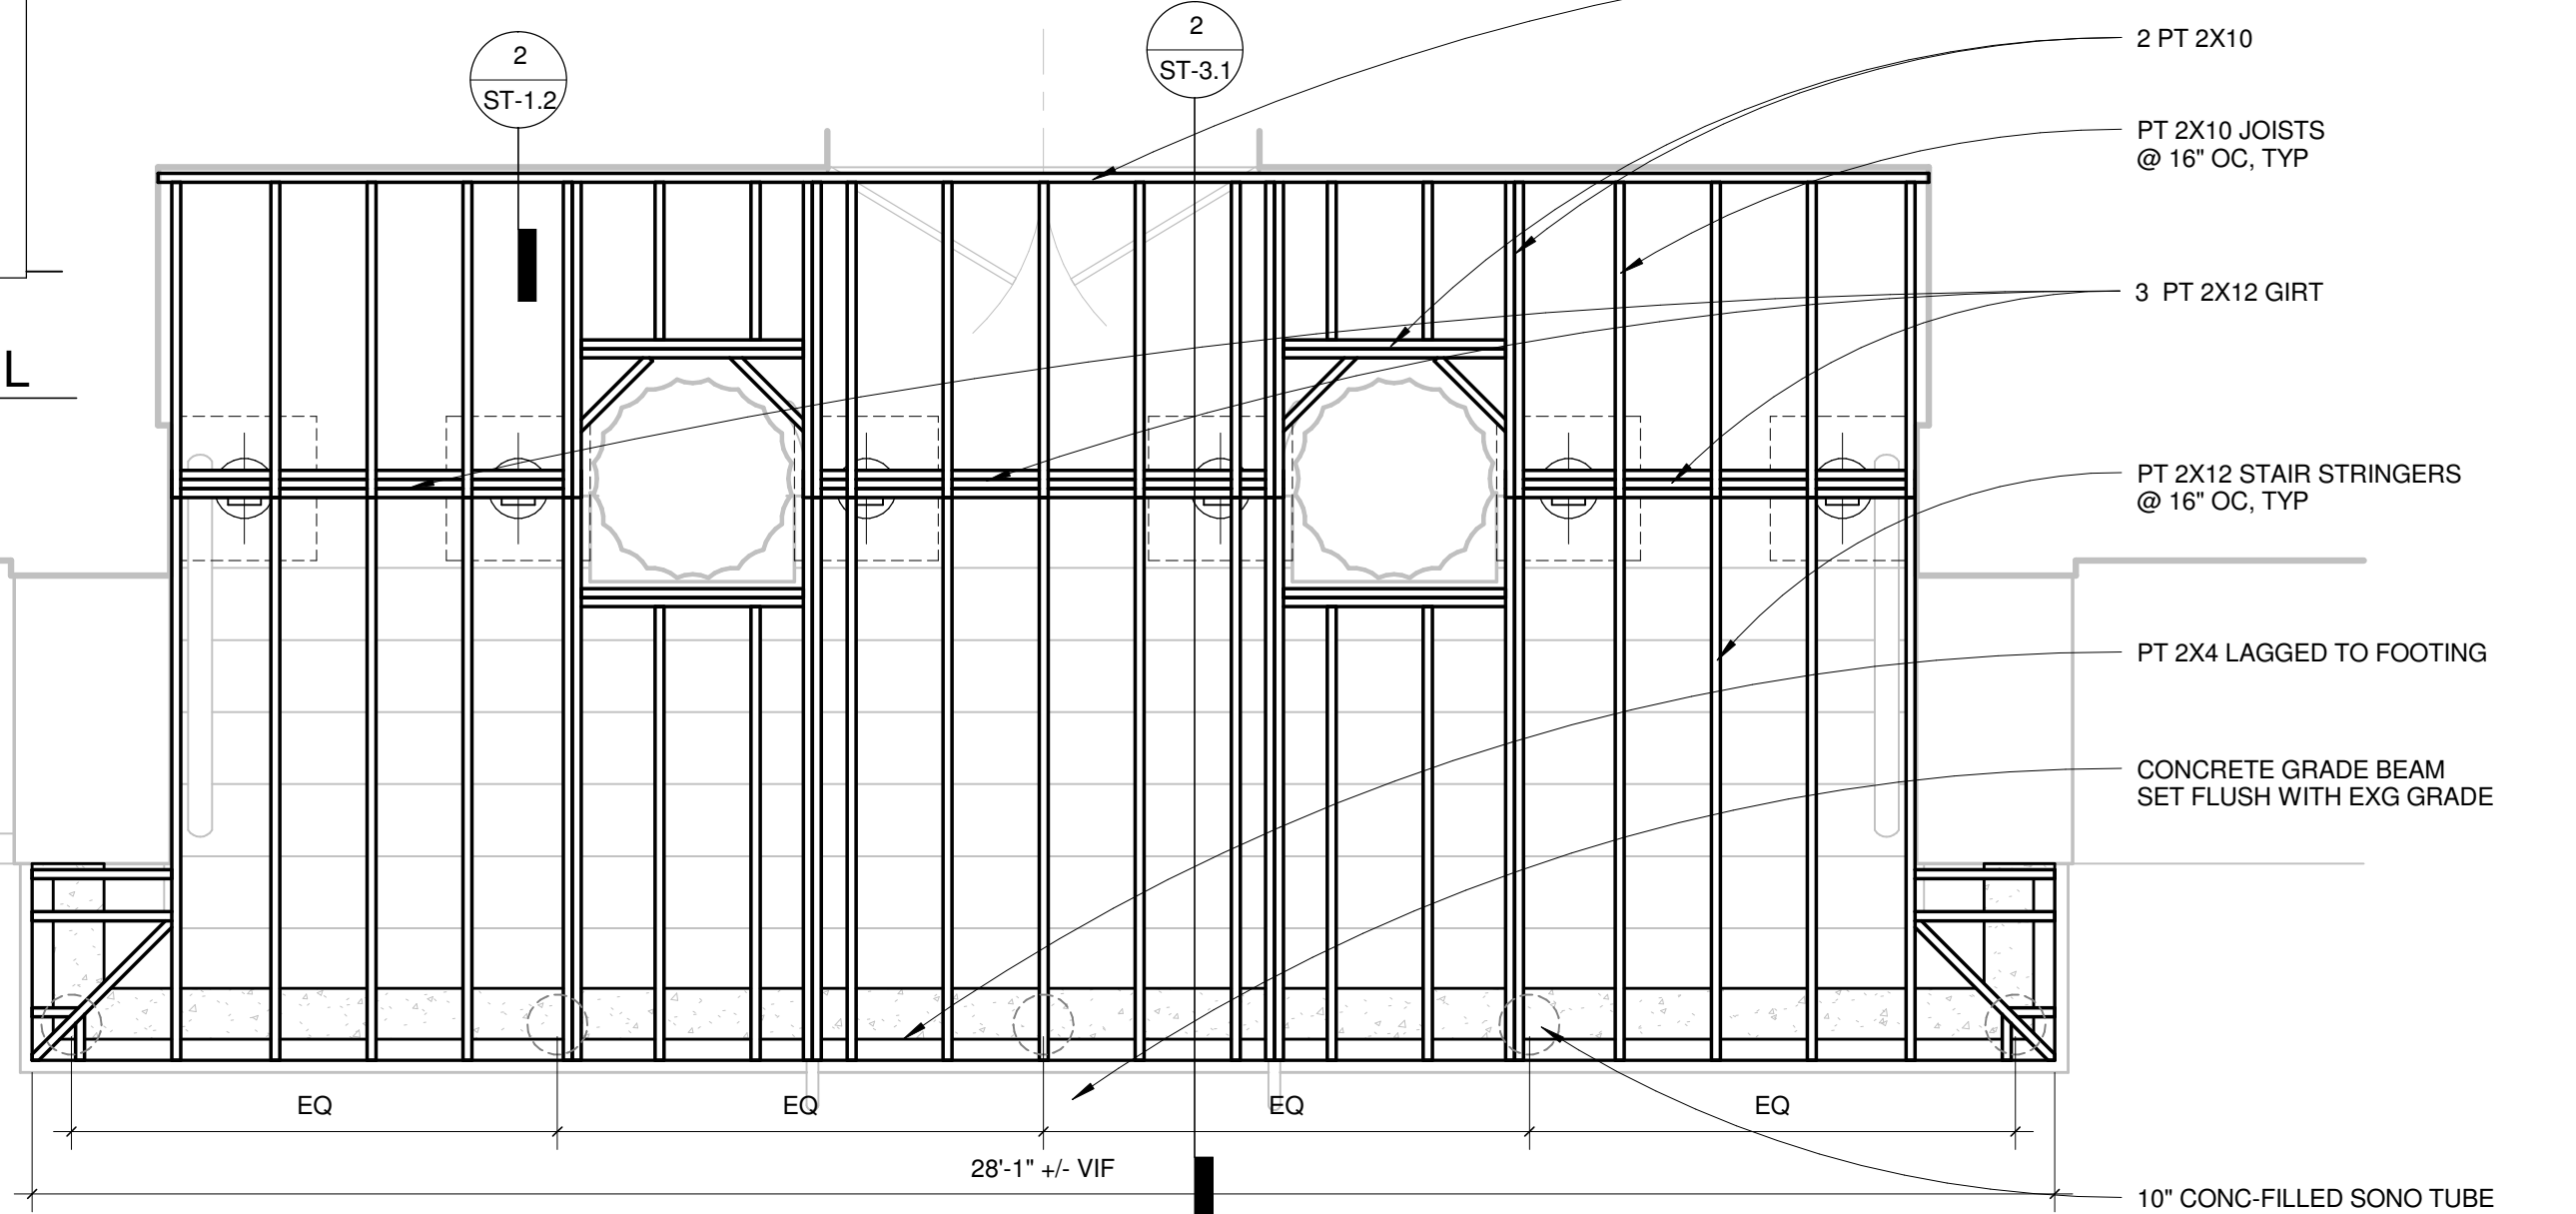

1 STAIR PLAN - FRAMING
 SCALE: 3/8" = 1'-0"

STAIR FRAMING PLAN & DETAIL


As indicated

ST-1.2

Mattapoissett Congregational Church


27 Church Street Mattapoissett, Massachusetts


October 11, 2013

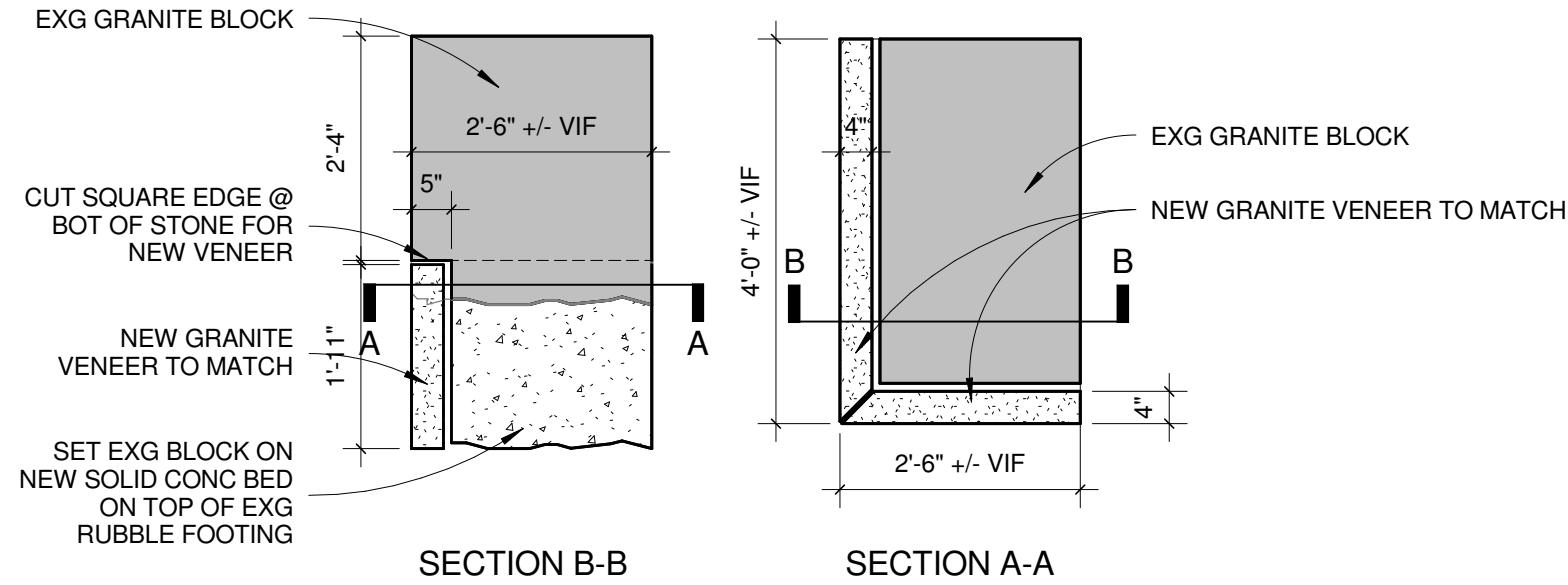


GENERAL NOTES

1. REMOVE EXG STAIR - ALL TREADS, RISERS & FRAMING
2. RETURN ALL AREAS AFFECTED BY THE WORK TO THEIR ORIGINAL CONDITION
3. SCRAPE, SAND, PRIME & PAINT (2 COATS) ALL TRIM, RISERS & RAILINGS
4. USE CONCEALED FASTENERS ONLY FOR STAIR TREADS AND DECK
5. SCRIBE TRIM TO MATCH GRANITE PROFILE WHERE THEY MAKE CONTACT
6. GLUE ALL PVC TRIM JOINTS & SAND SMOOTH

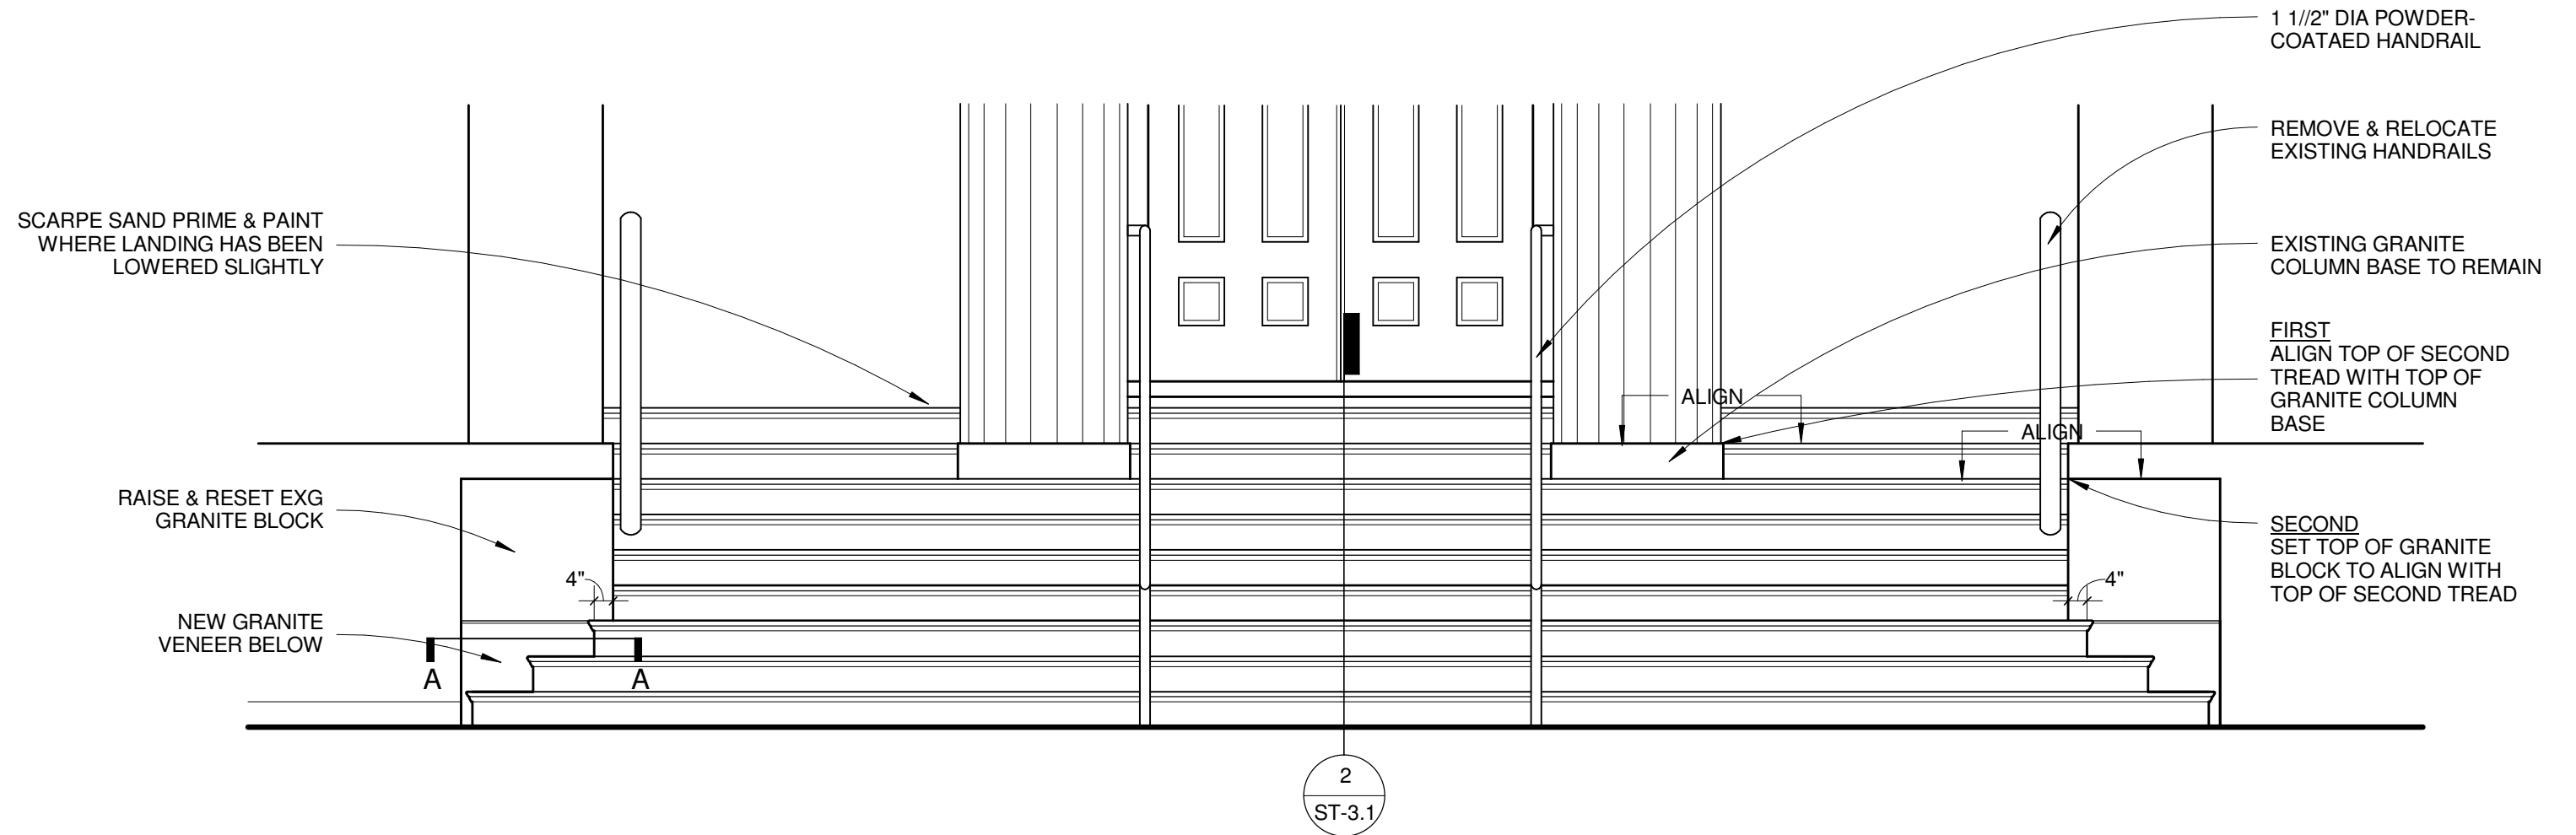

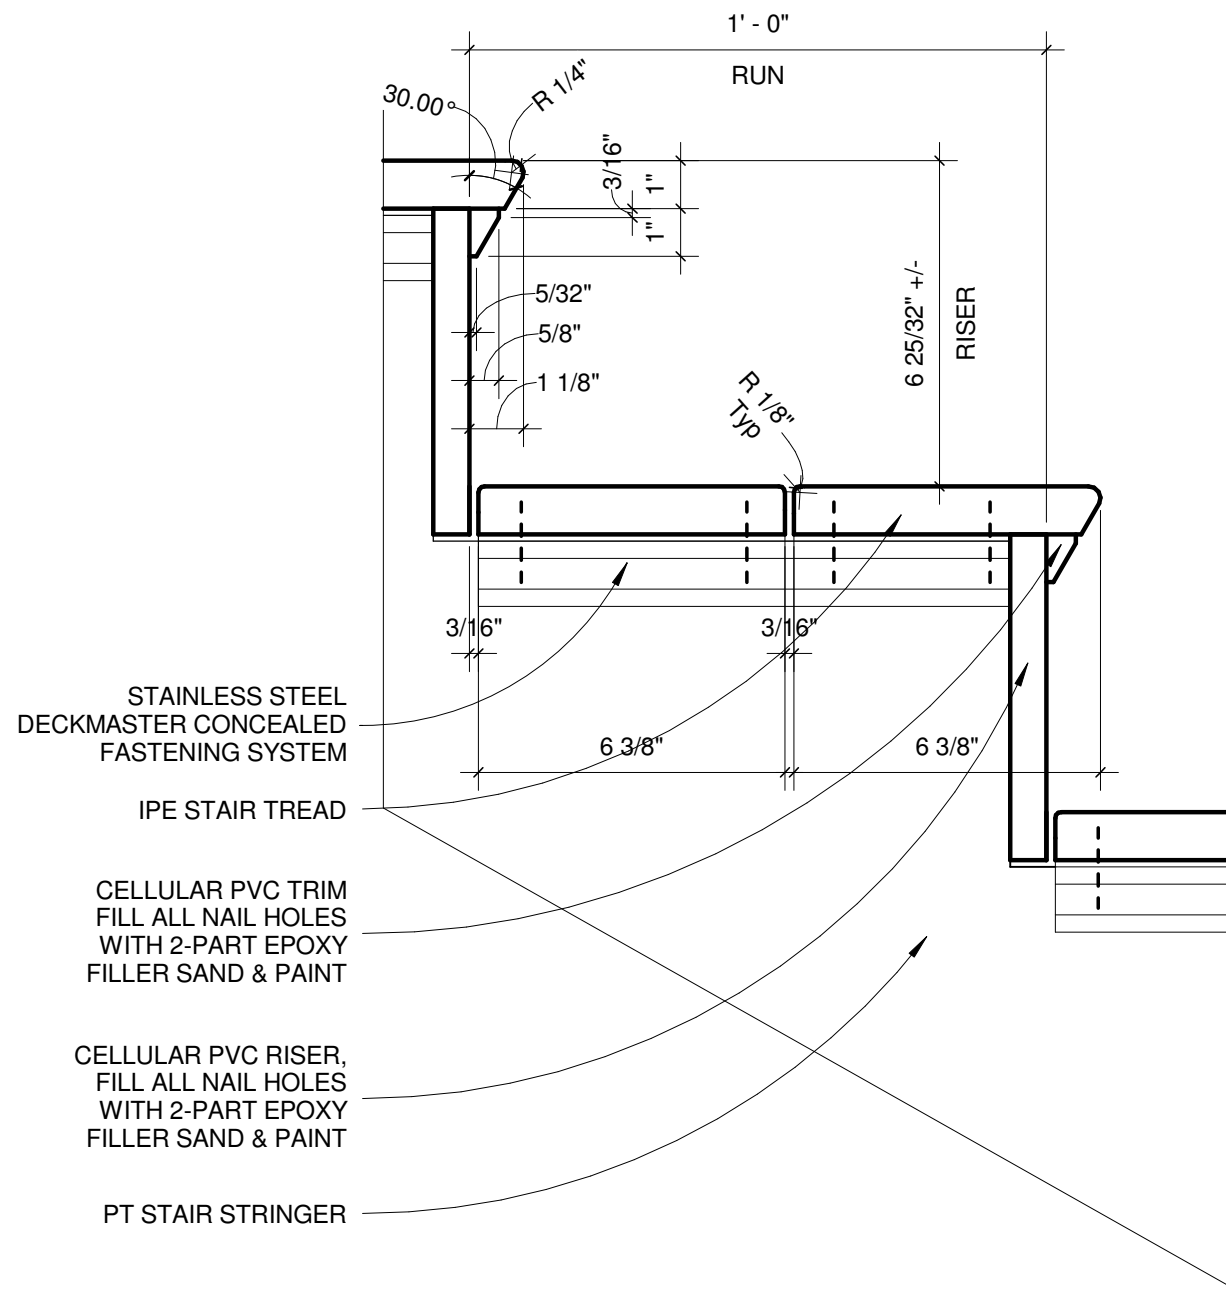

1 TREAD & RISER DETAIL
 SCALE: 3" = 1'-0"

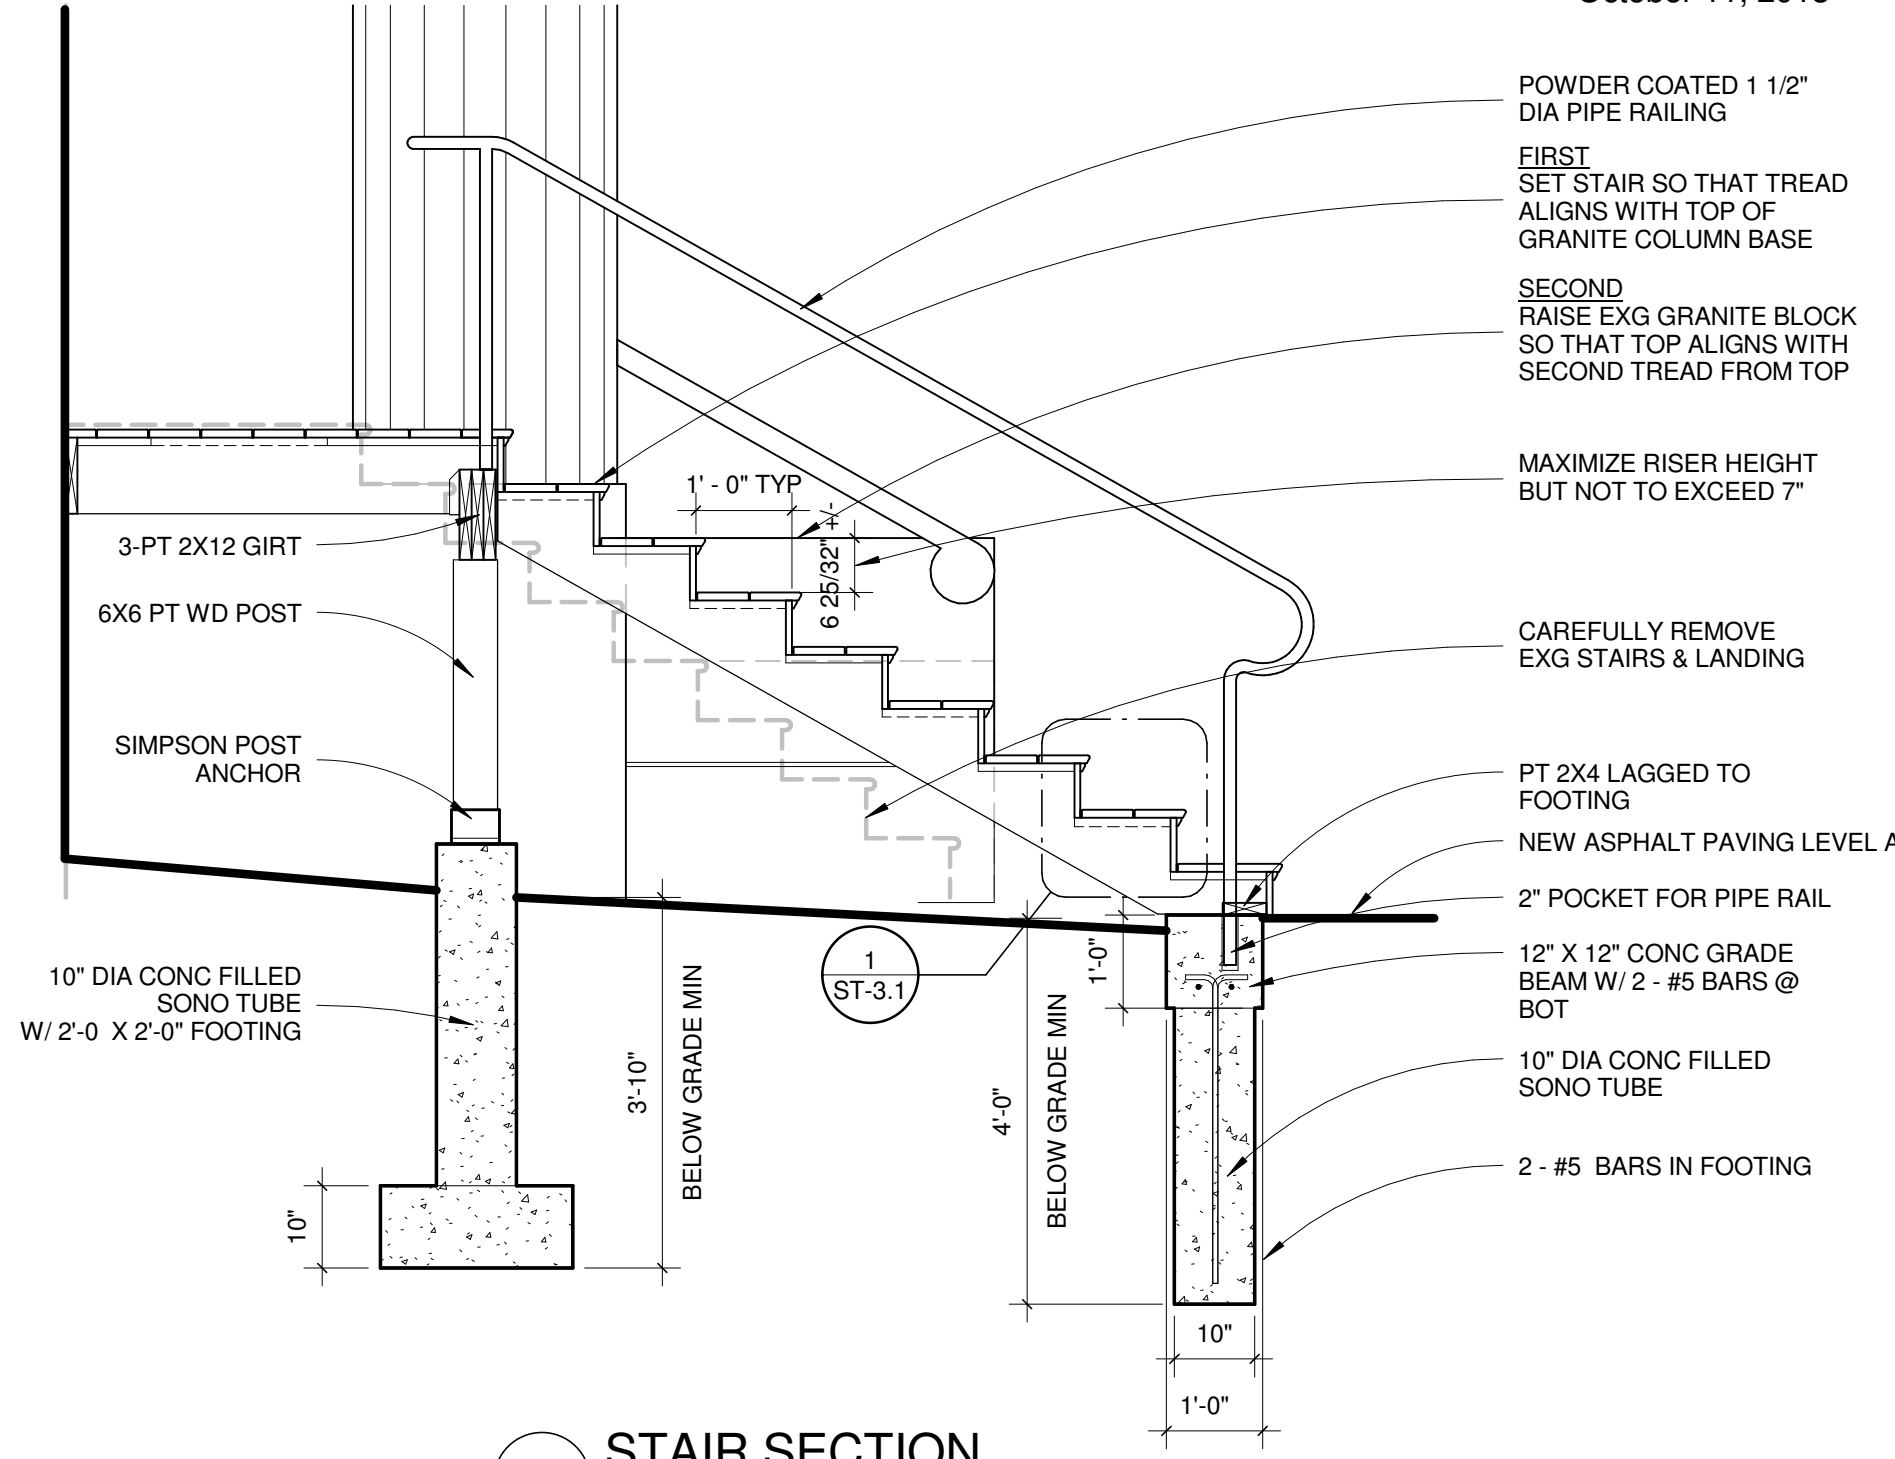

2 STAIR SECTION
 SCALE: 1/2" = 1'-0"